
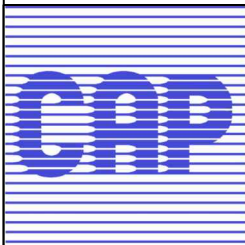


6B

CLC-1-TF

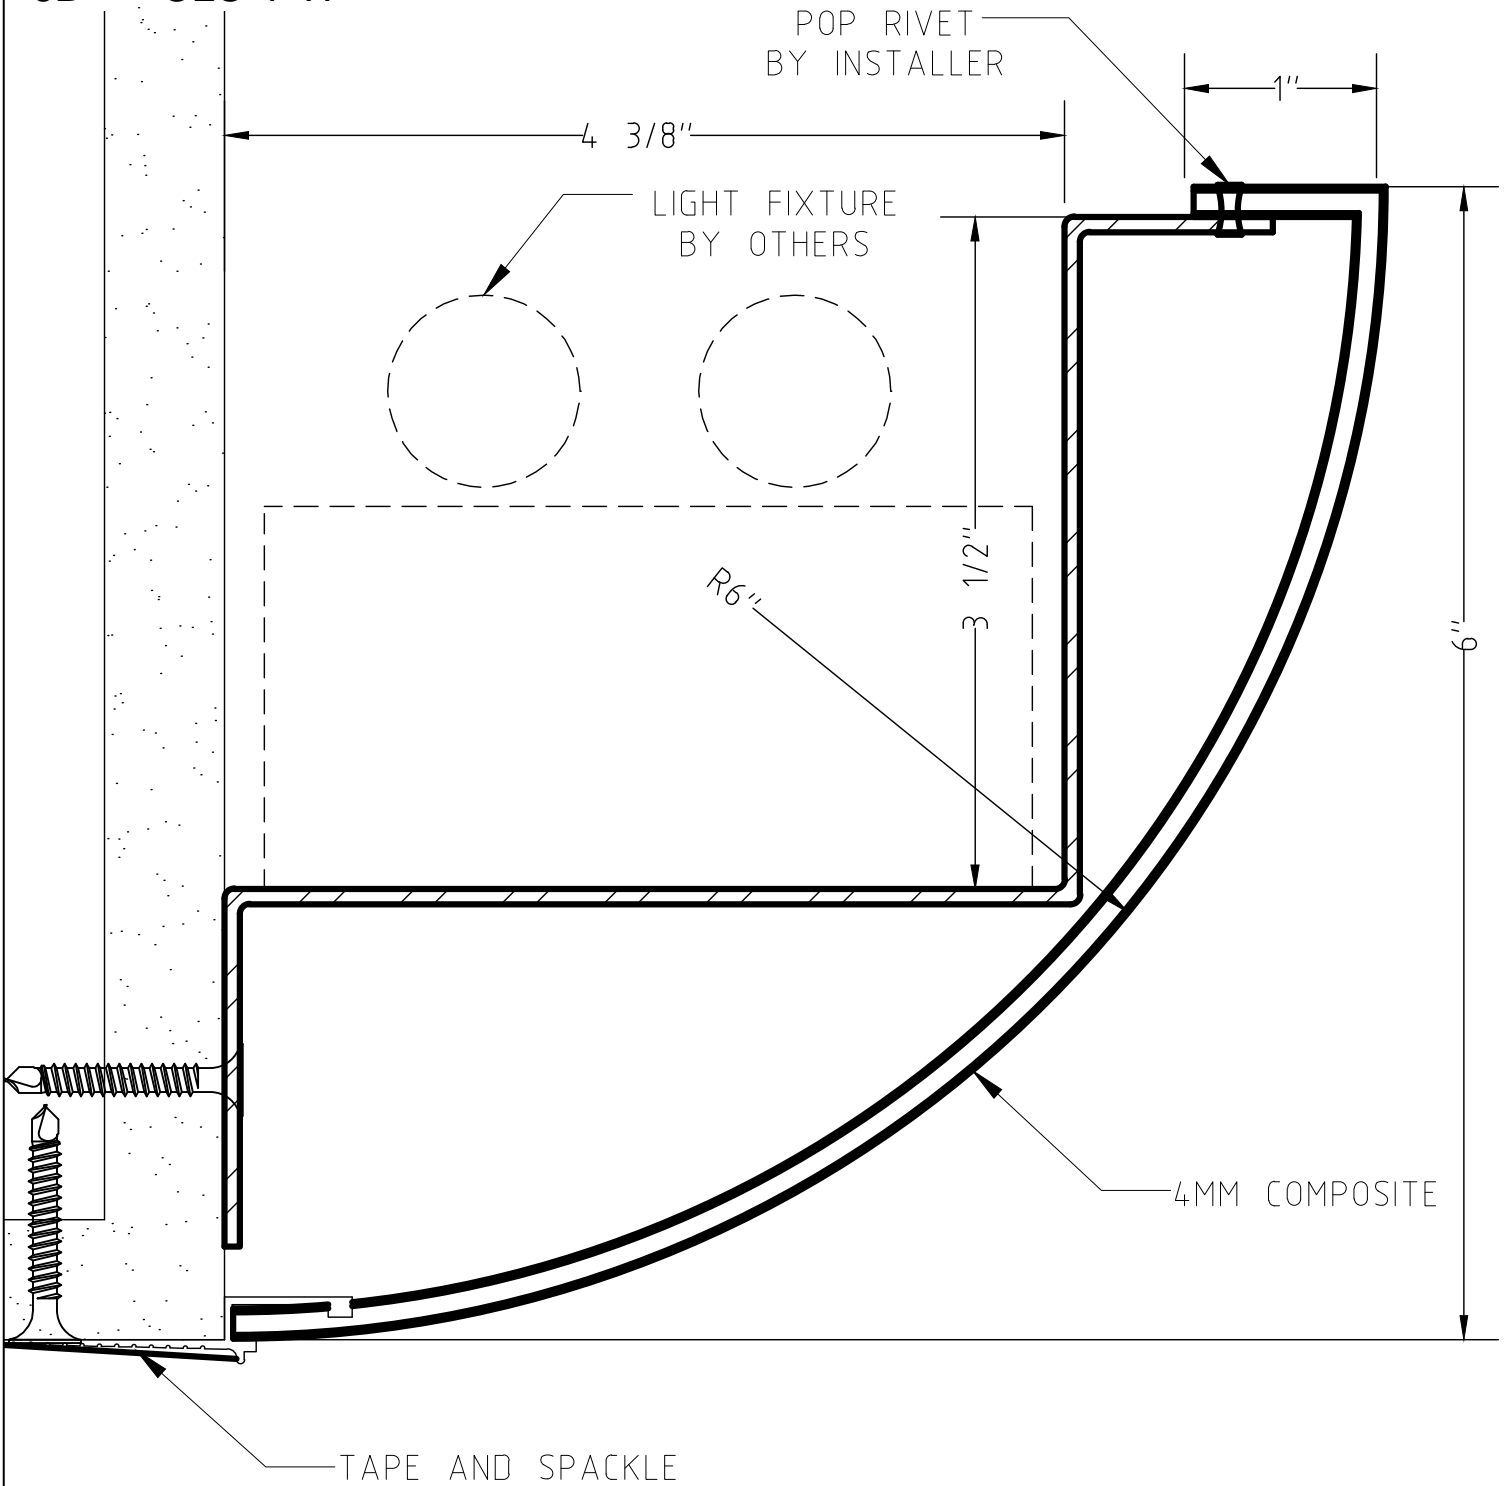

Columbia Architectural Products, Inc.
10722 Tucker Street
Beltsville, MD 20705
Tel: 301-937-4383
Fax: 301-937-6850

6" PREFINISHED RADIUS
LIGHT COVE WITH
TANGENT FIN